

Sva autorska i srodna prava zadržava  
**TELE - PROJEKT** d.o.o. HR-Zagreb





All copyright and related rights reserved  
**TELE - PROJEKT** d.o.o. HR-Zagreb

# SIGURNOSNI SUSTAV PENJANJA ALPHA MAX

## FALL PROTECTION SYSTEM ALPHA MAX

RAVNINSKI PRIKAZ

PLAN VIEW

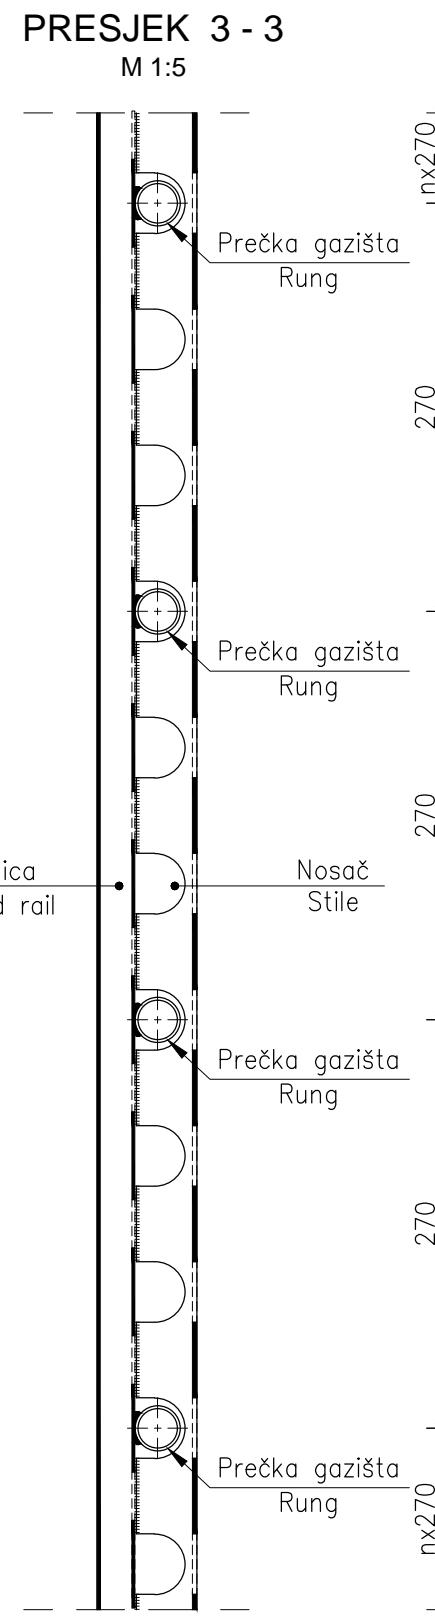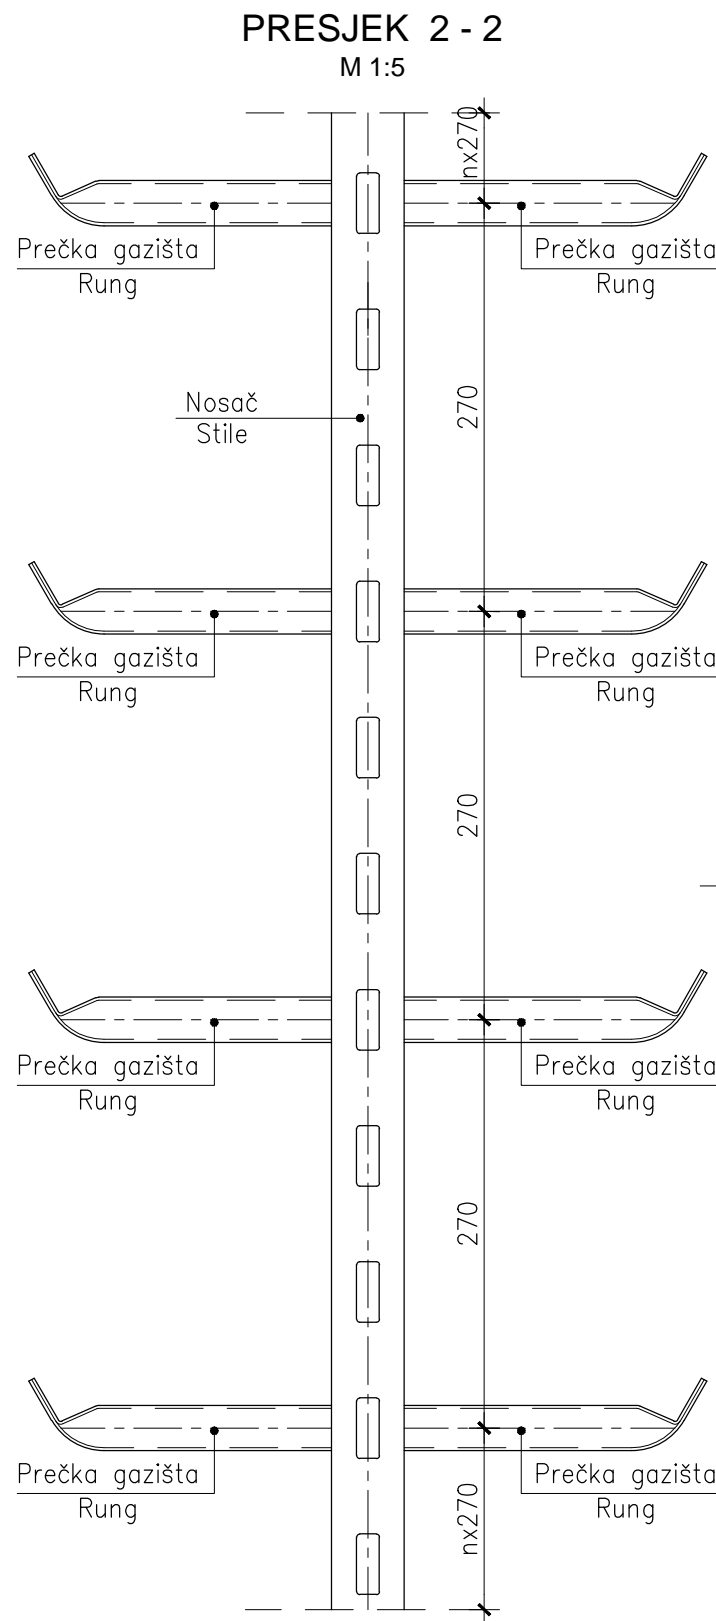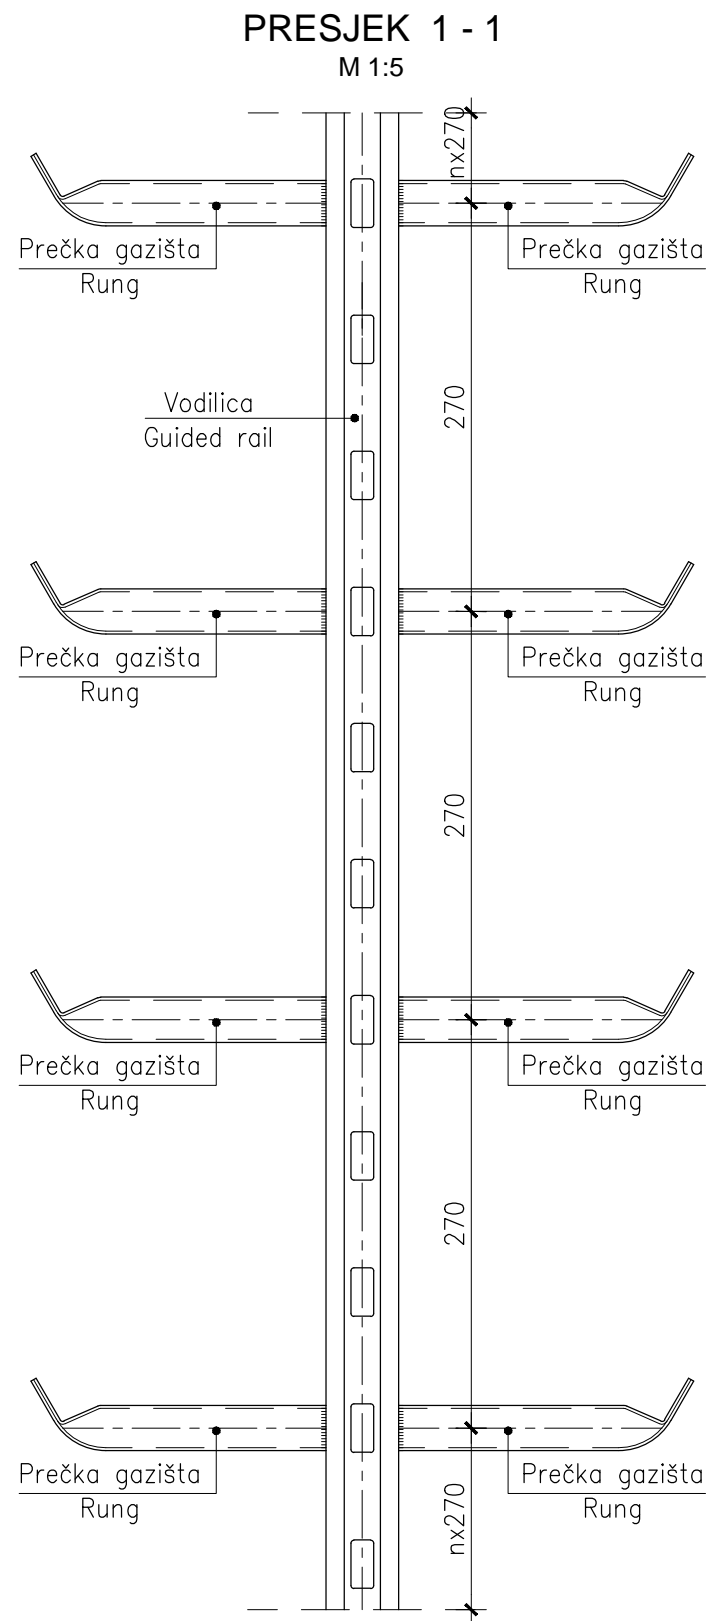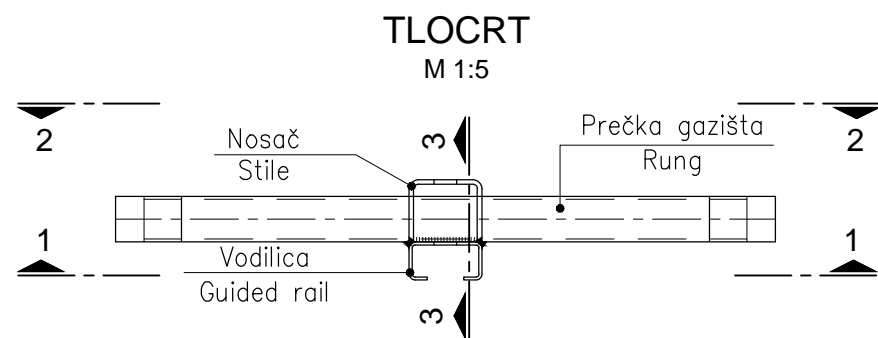

#### Napomene:


: Sve mjere u mm

#### Notes:

: All dimensions in mm

LJESTVE ZA SIGURNOSNI RAD NA VISINI

FALL PROTECTION LADDERS

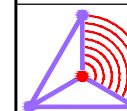


Design:

**TELE-PROJEKT** d.o.o.


OIB: 65477918177

e-mail: tele-projekt@tele-projekt.hr


**TLOCRT**  
M 1:5

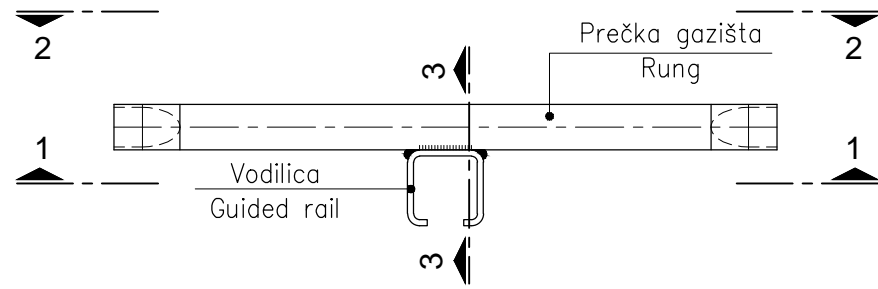


**PRESJEK 1 - 1**  
M 1:5

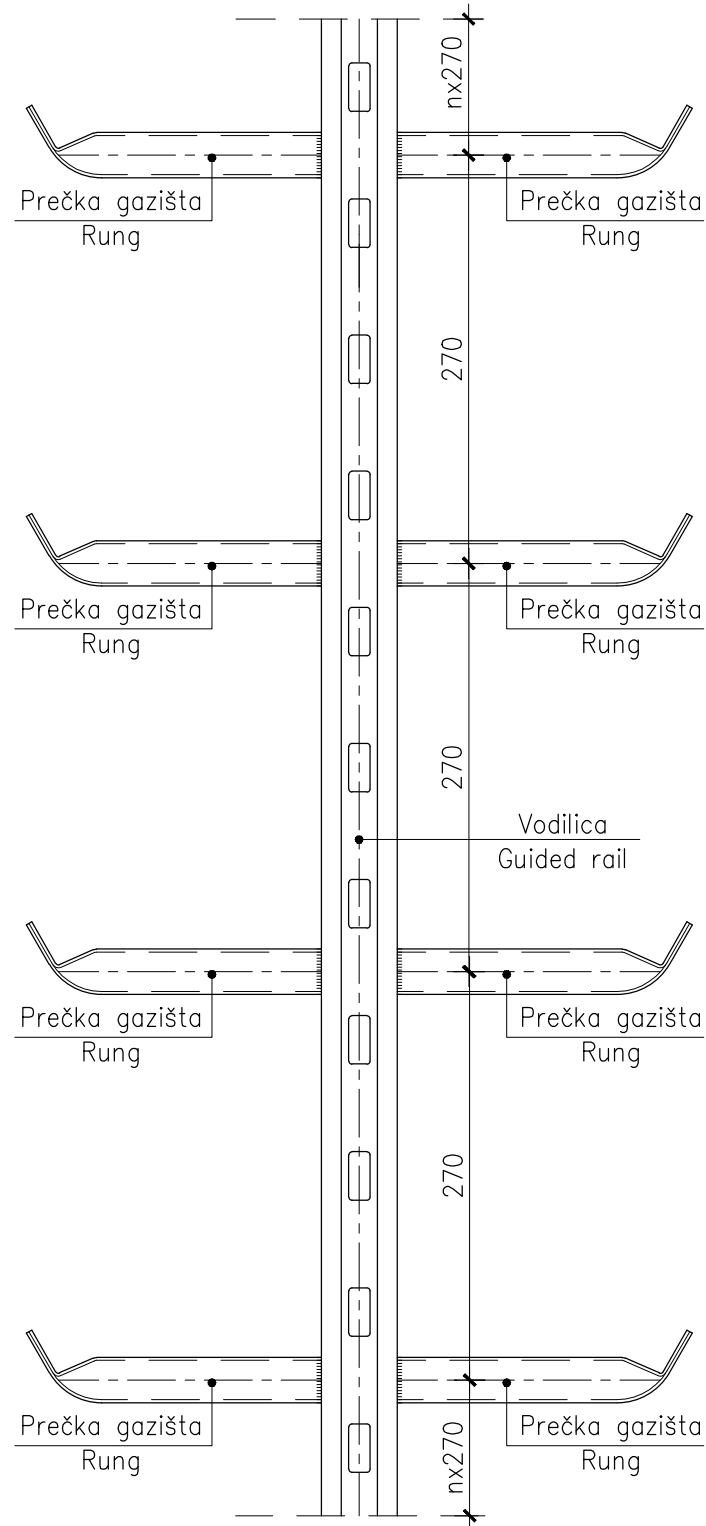

**PRESJEK 2 - 2**  
M 1:5

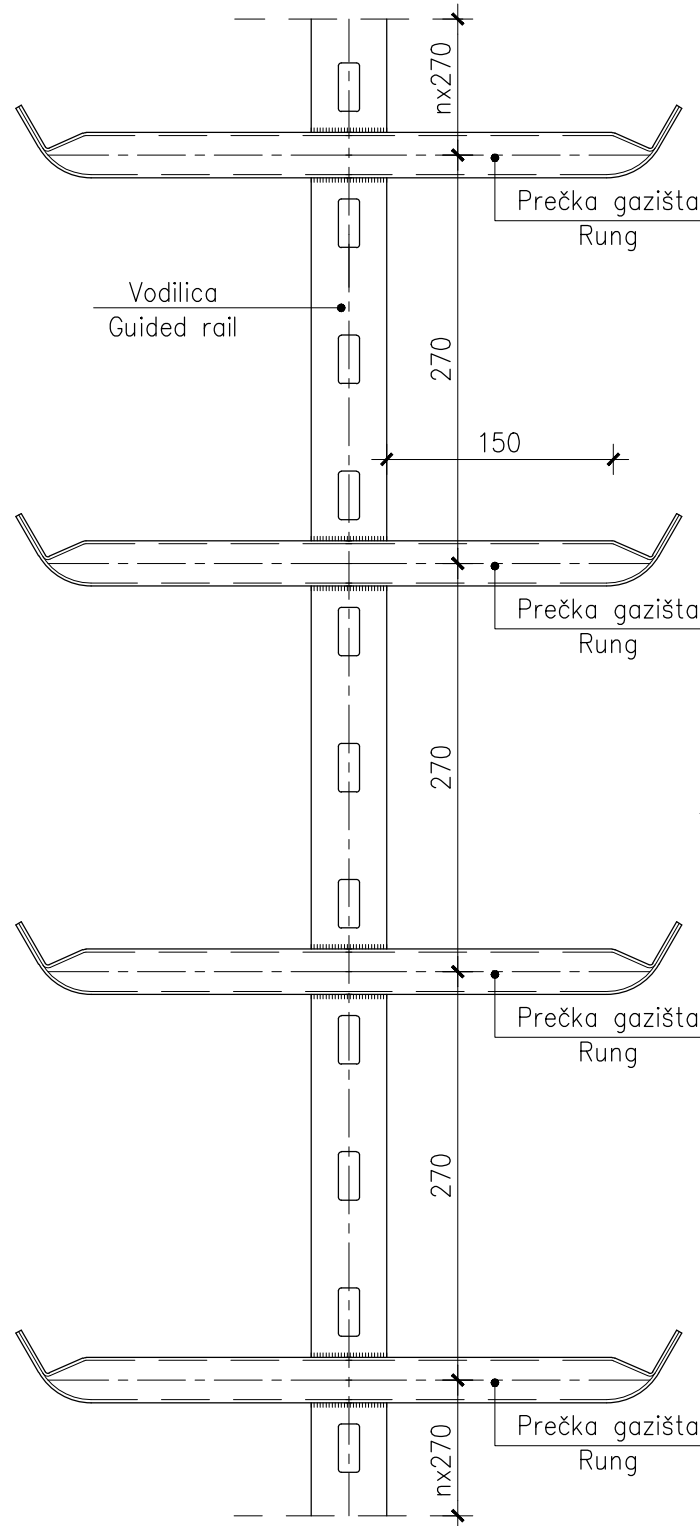

**PRESJEK 3 - 3**  
M 1:5

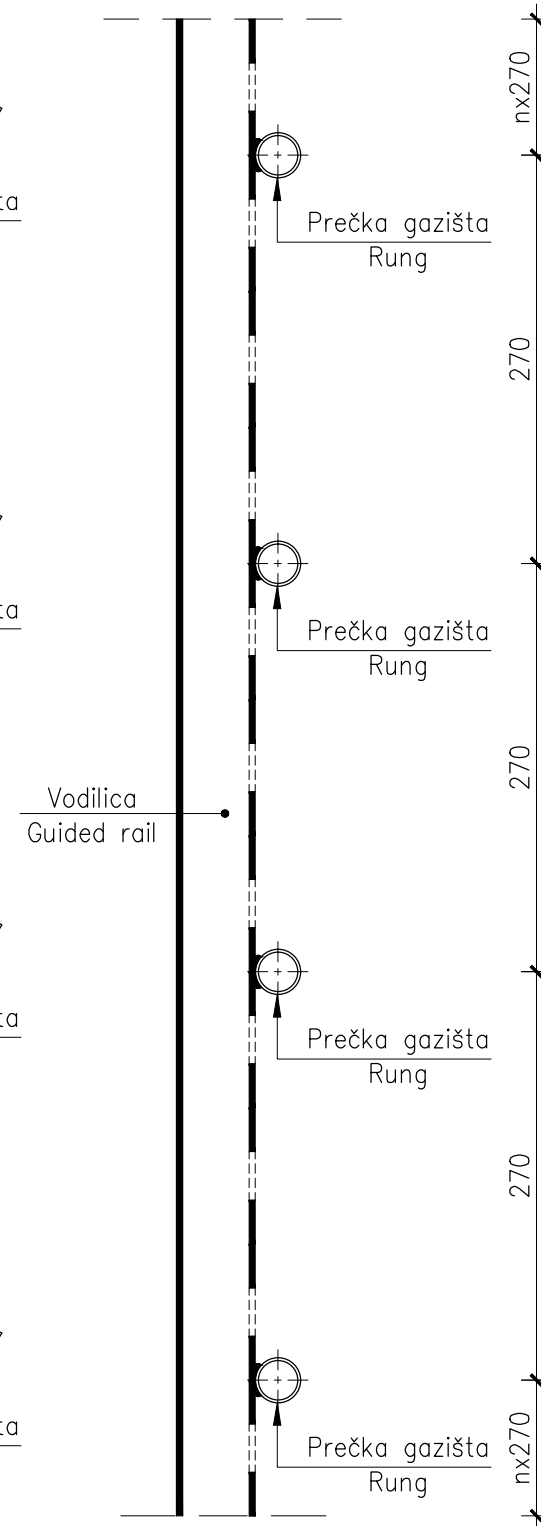

Sva autorska i srodna prava zadržava  
**TELE - PROJEKT** d.o.o. HR-Zagreb

All copyright and related rights reserved  
**TELE - PROJEKT** d.o.o. HR-Zagreb

**SIGURNOSNI SUSTAV PENJANJA**  
**ALPHA**

**FALL PROTECTION SYSTEM**  
**ALPHA**

RAVNINSKI PRIKAZ

PLAN VIEW

**Napomene:**


: Sve mjere u mm

**Notes:**

: All dimensions in mm

**LJESTVE ZA SIGURNOSNI RAD NA VISINI**

**FALL PROTECTION LADDERS**

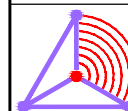

Design:

**TELE-PROJEKT** d.o.o.

OIB: 65477918177

e-mail: tele-projekt@tele-projekt.hr