




NOSIVI STUPOVI - UŽA SILHUETA
 M 1:50
SUSPENSION TOWERS - NARROW SILHOUETTE
 Scale 1:50

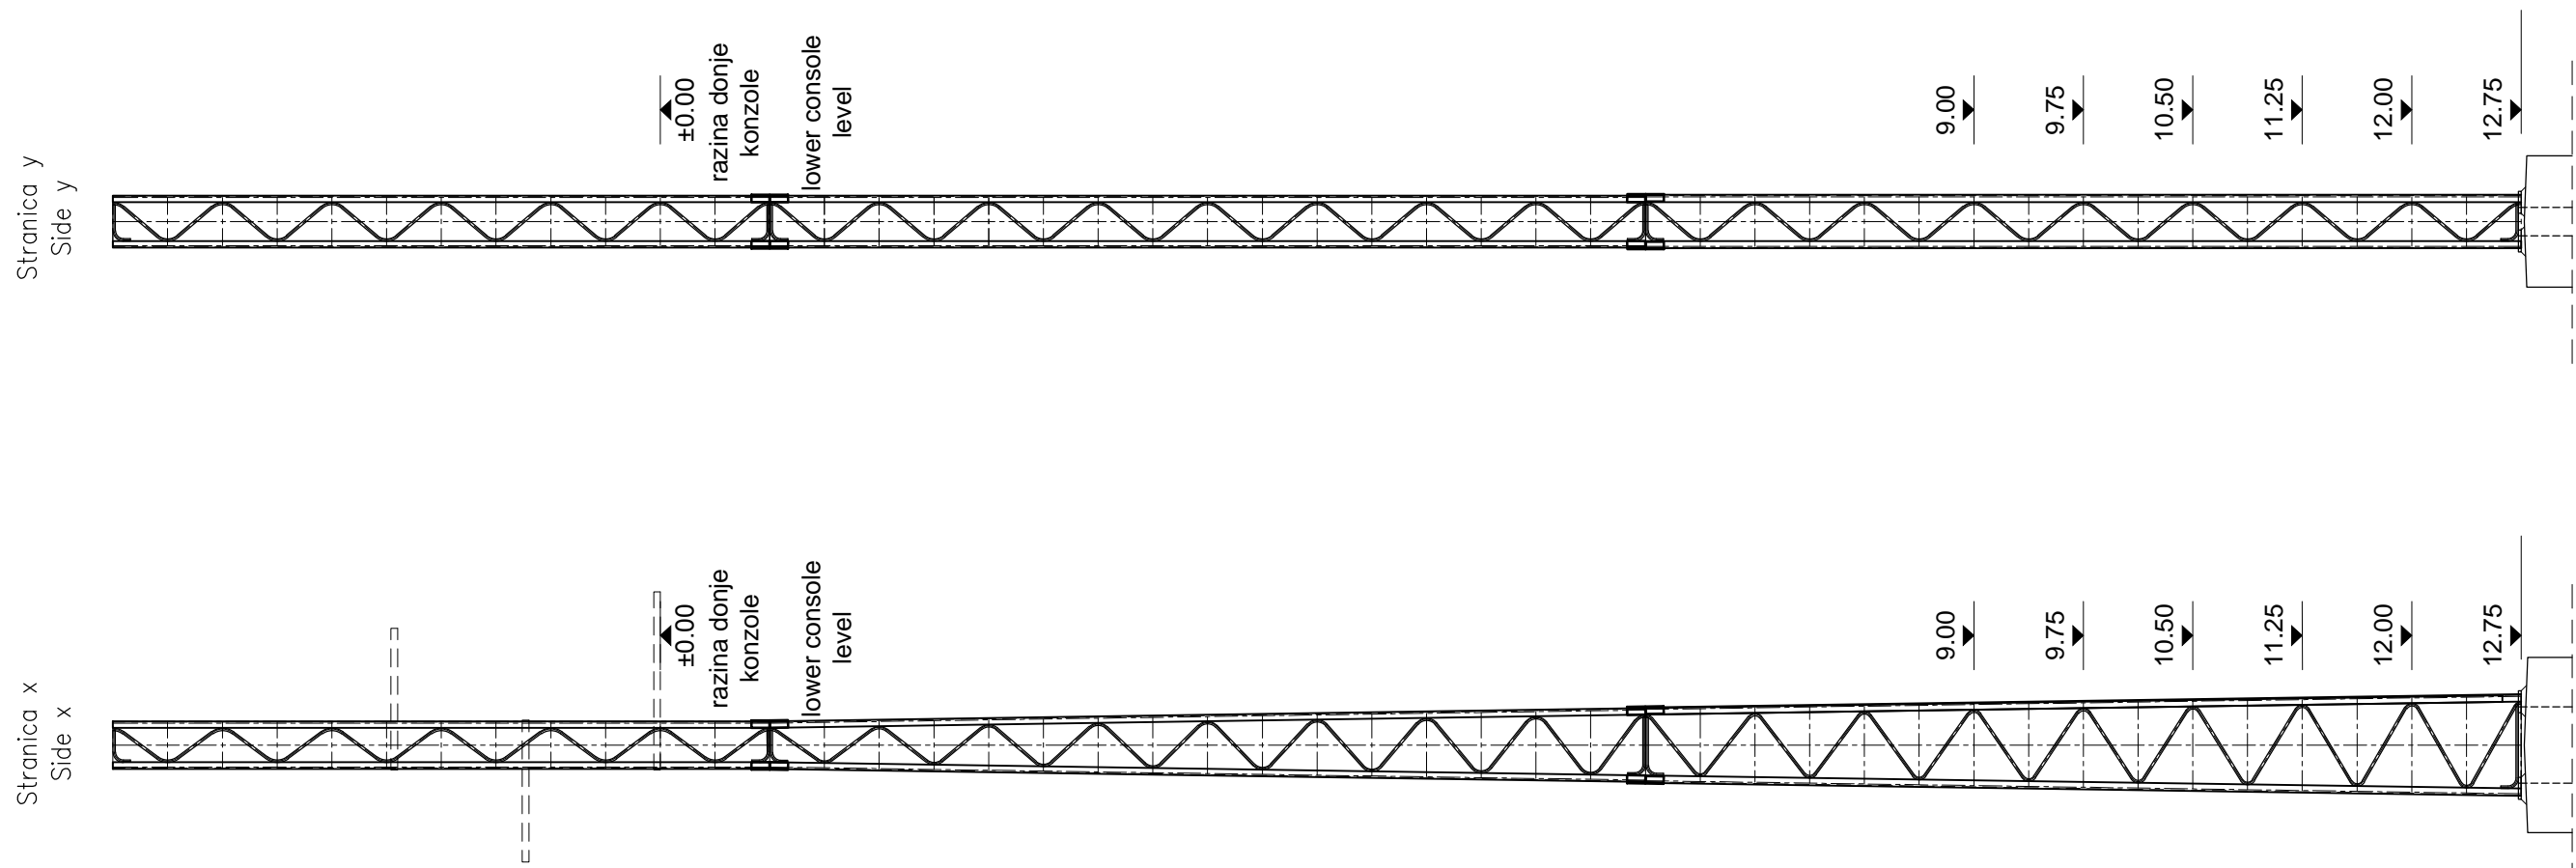

Presjek na vrhu
 M 1:20
Cross-section on top
 Scale 1:20

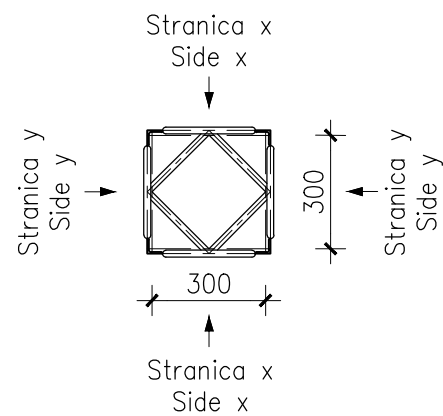

Presjek na dnu
 M 1:20
Cross-section at base
 Scale 1:20

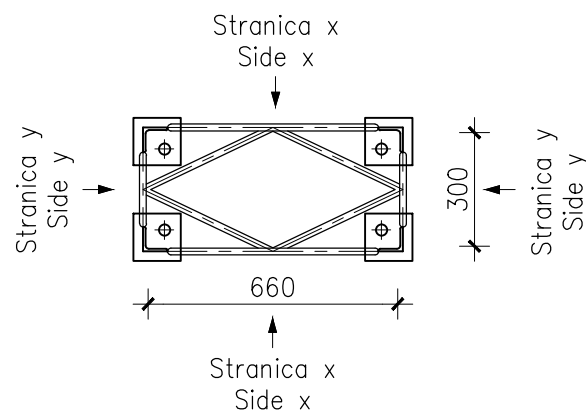

Napomene:

- : ▼ relativna kota
- : Sve mjere u mm, visinske kote u m

Notes:


- : ▼ relative height
- : All dimensions in mm, height in m

NOSIVI STUPOVI - ŠIRA SILHUETA


M 1:50

SUSPENSION TOWER - WIDER SILHOUETTE


Scale 1:50

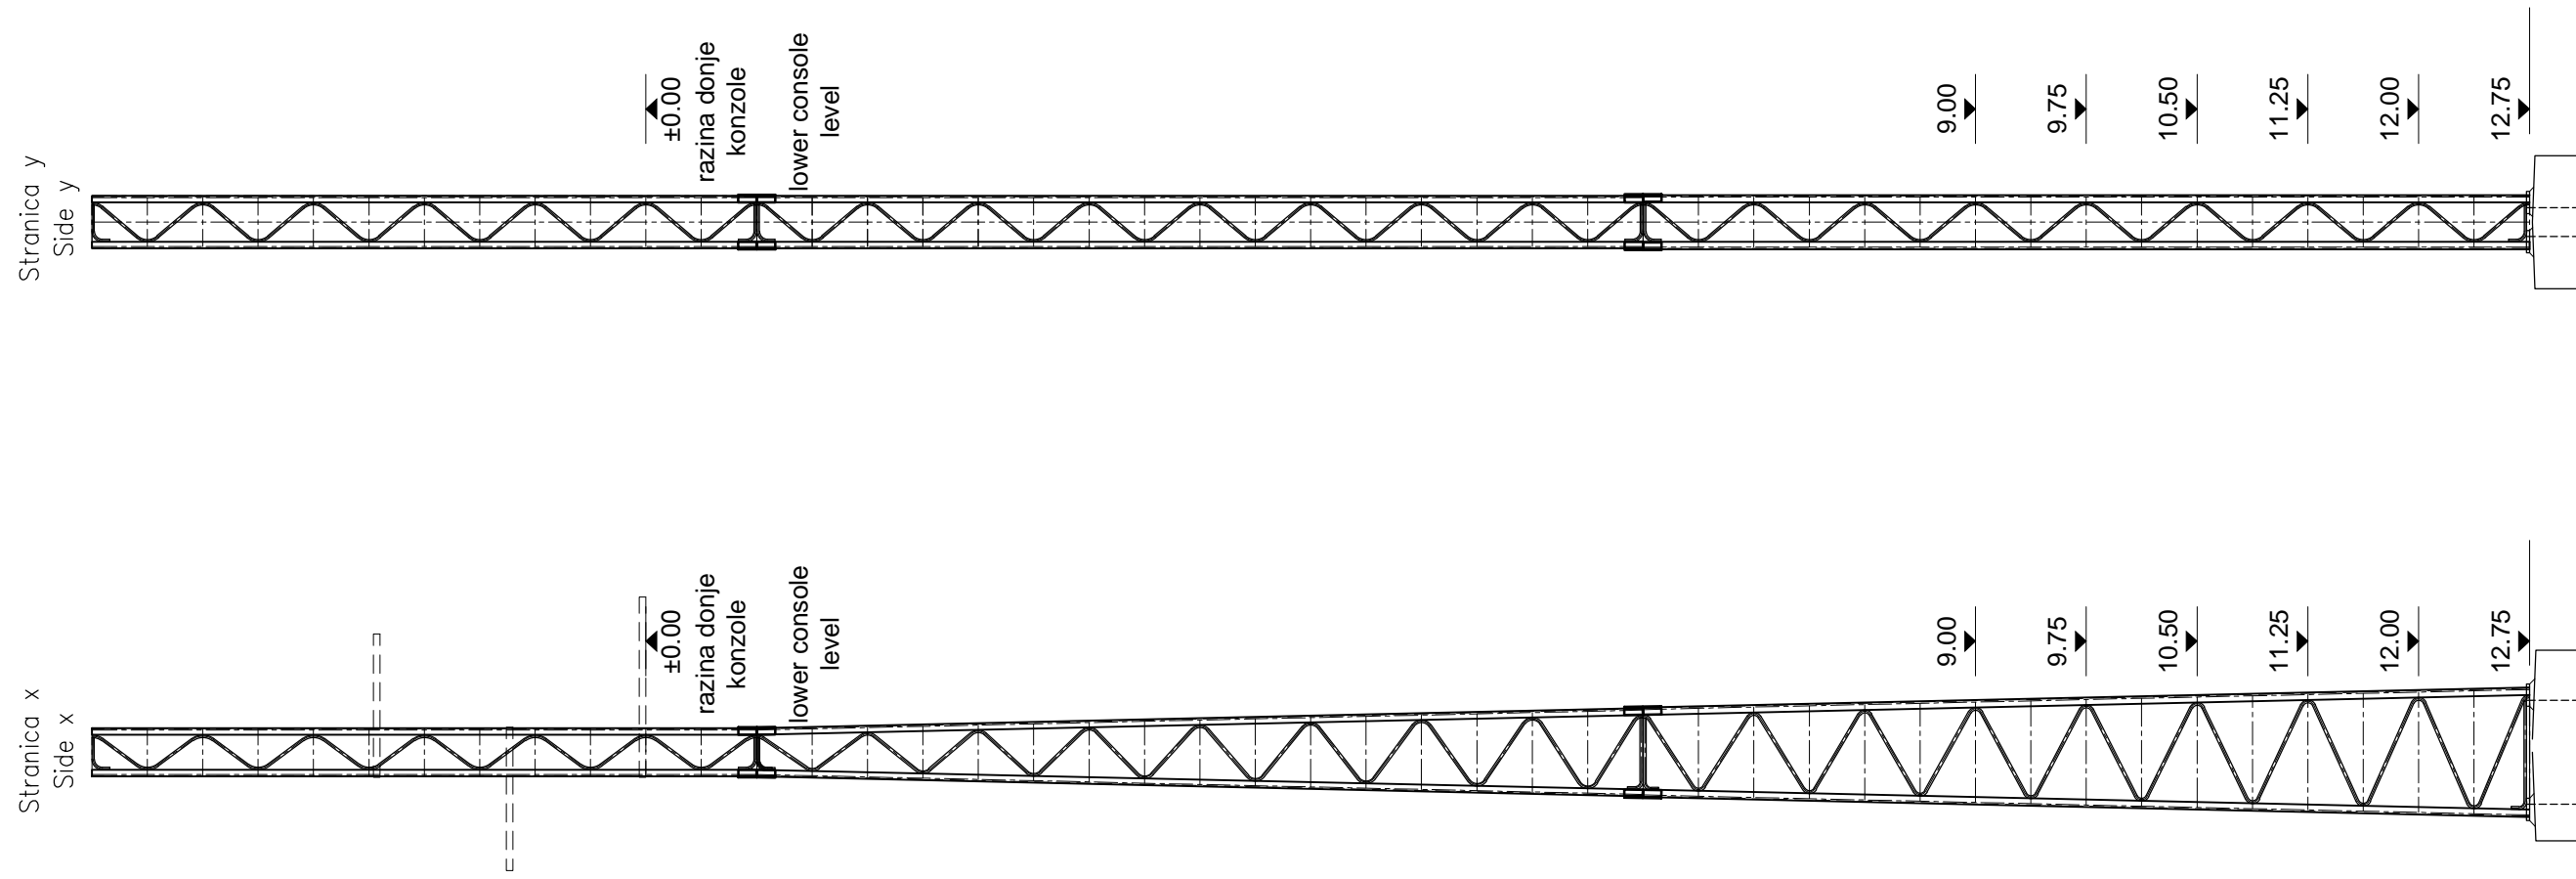

Presjek na vrhu
 M 1:20
Cross-section on top
 Scale 1:20

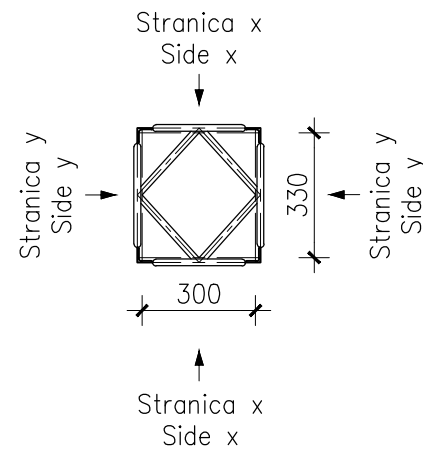

Presjek na dnu
 M 1:20
Cross-section at base
 Scale 1:20

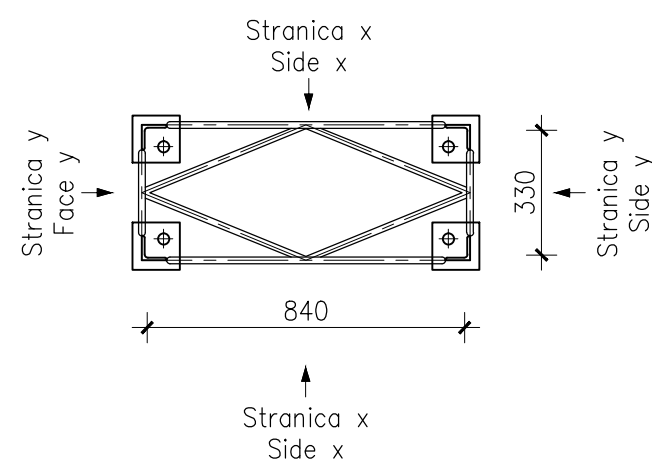

Napomene:

- : ▼ relativna kota
- : Sve mjere u mm, visinske kote u m

Notes:

- : ▼ relative height
- : All dimensions in mm, height in m