


STUP ZA METEOROLOŠKA MJERENJA
M 1:500
METEOROLOGICAL MEASUREMENTS TOWER
Scale 1:500

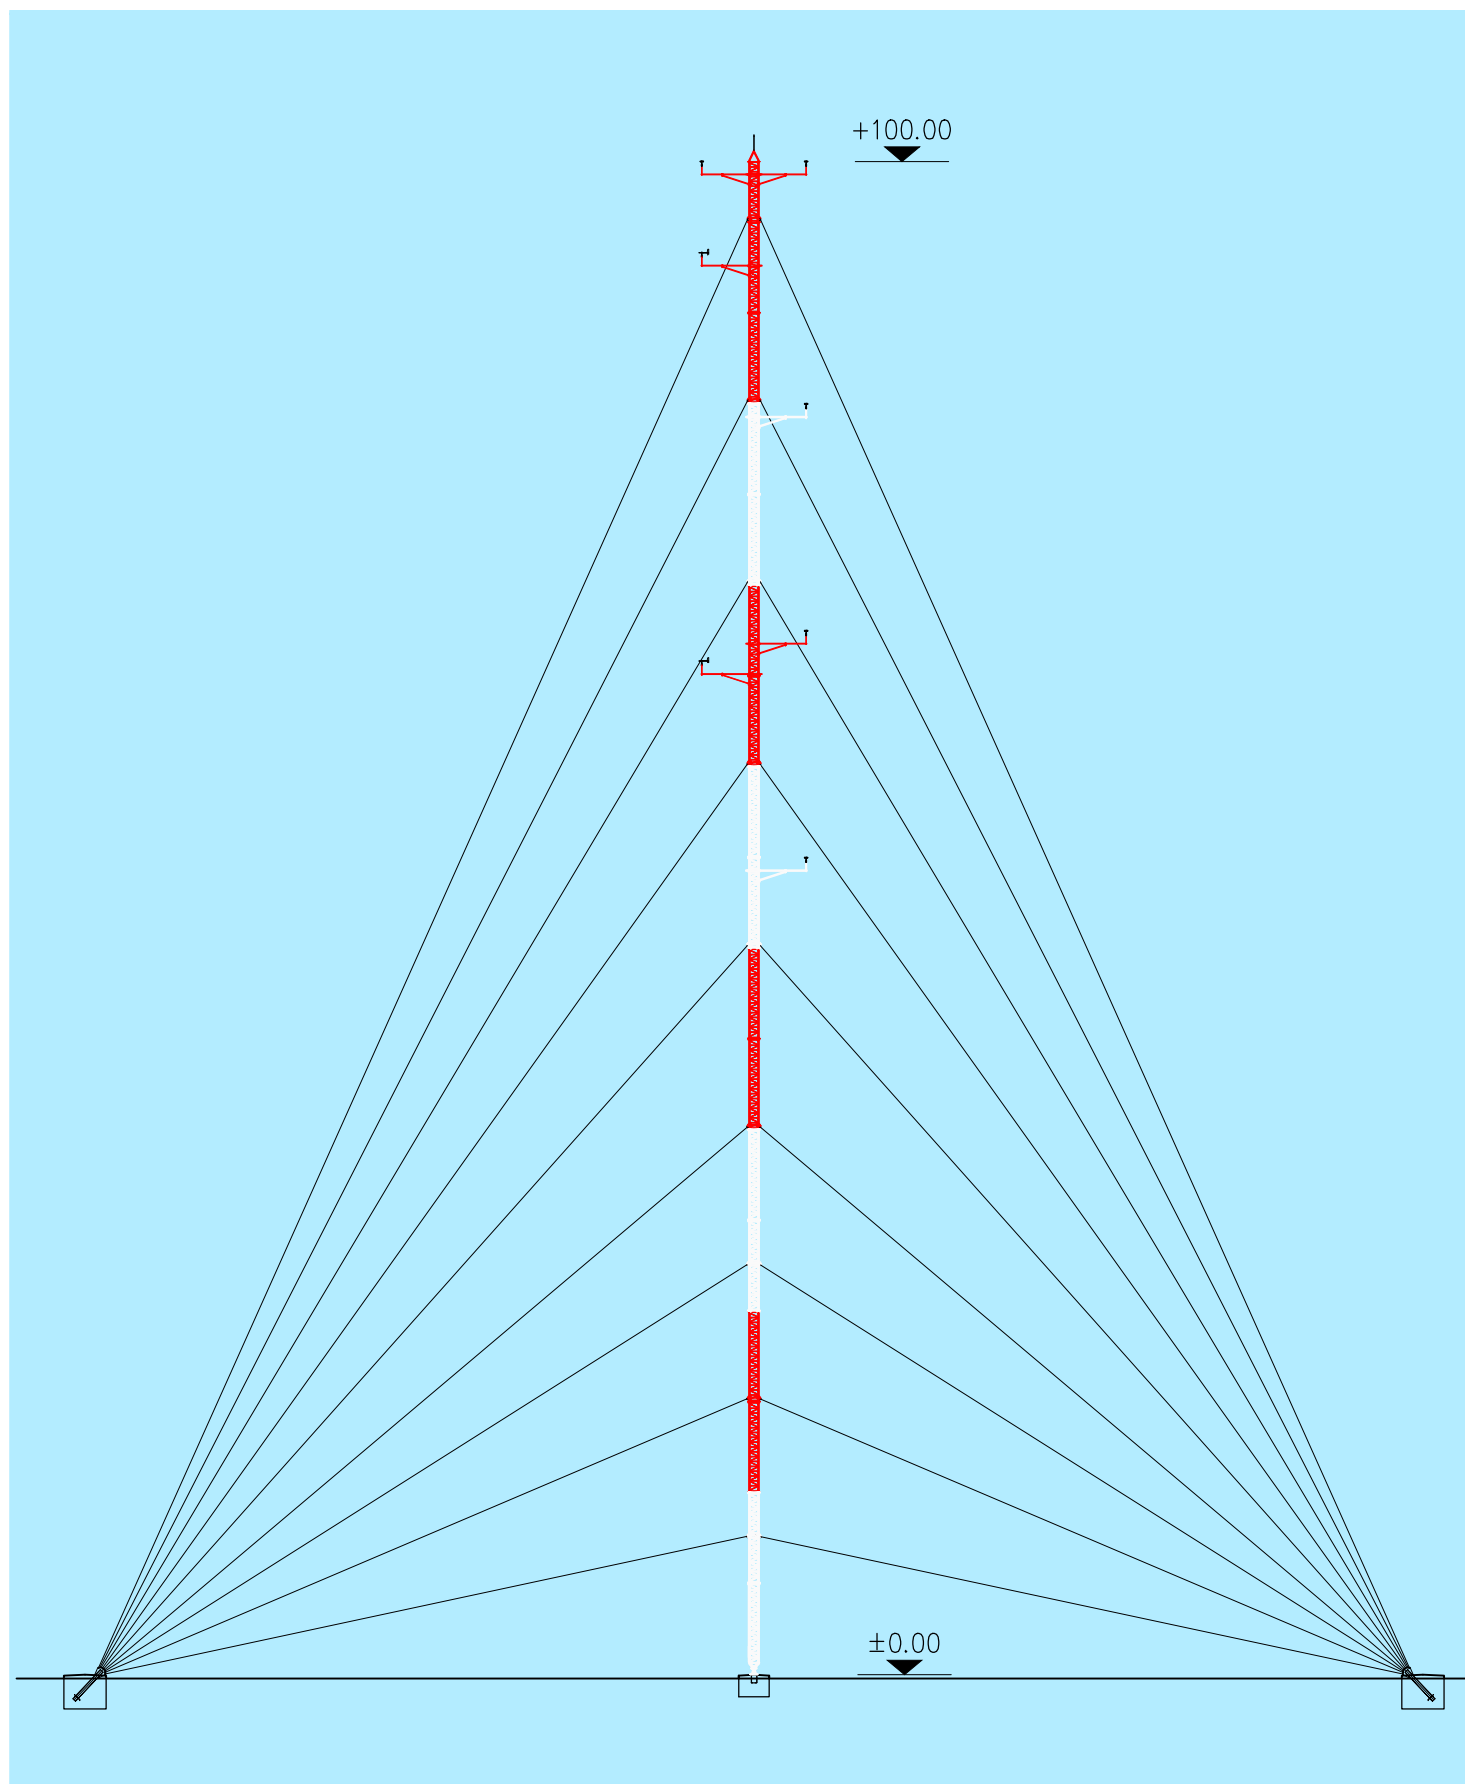


MET 100/200

RAVNINSKI PRIKAZ

PLAN VIEW

KATALOG STUPOVA ZA METEOROLOŠKA MJERENJA

CATALOGUE OF METEOROLOGICAL MEASUREMENTS TOWERS

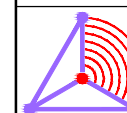

Design:

TELE-PROJEKT d.o.o.

OIB: 65477918177

e-mail: tele-projekt@tele-projekt.hr